


## INTEGRATED TILING FLANGE

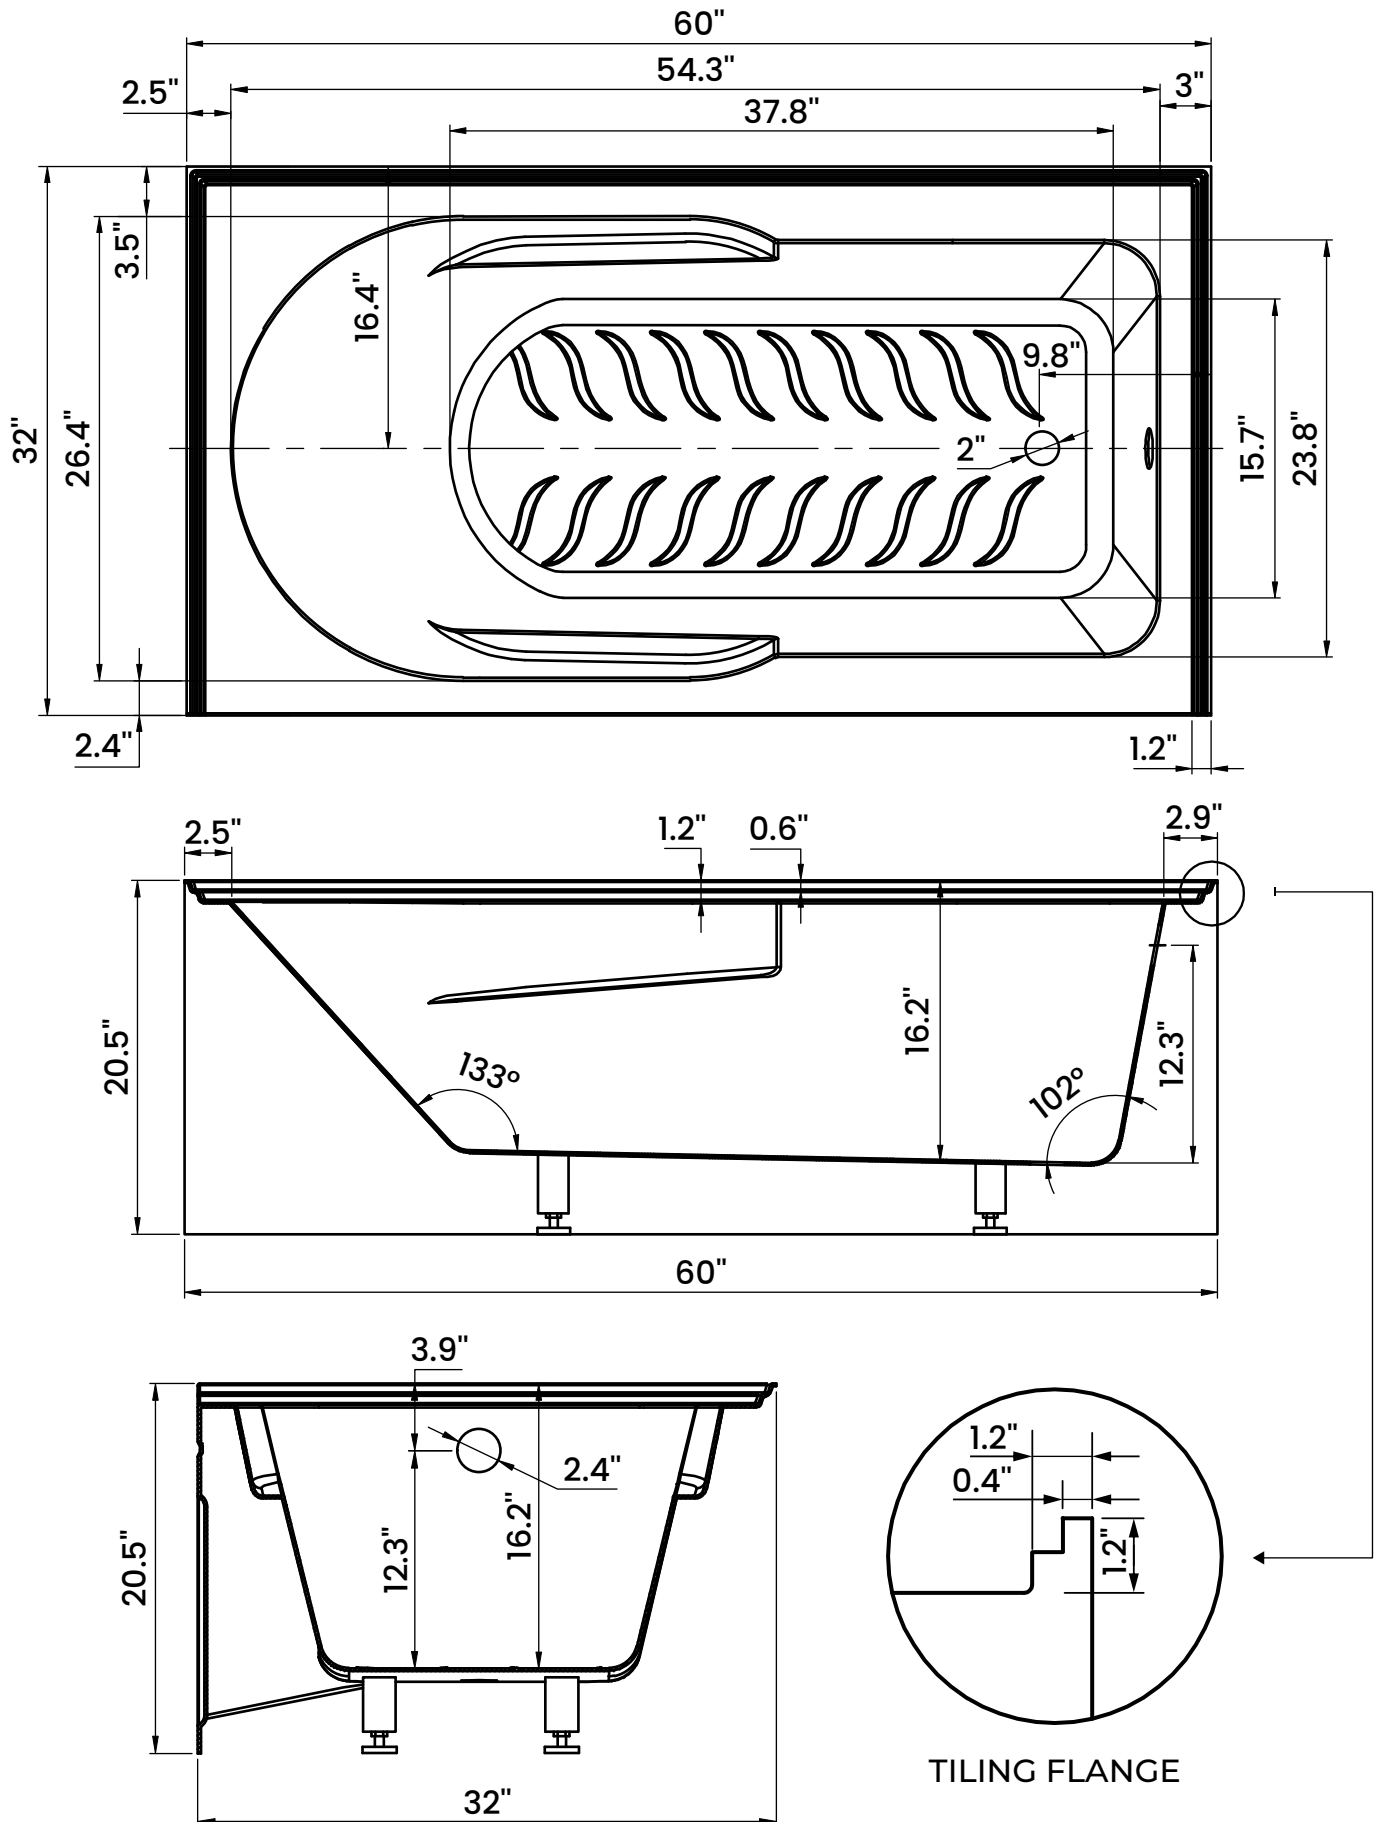

OVERALL HEIGHT INCLUDES TILING FLANGE HEIGHT OF 1 IN.