


## INTEGRATED TILING FLANGE

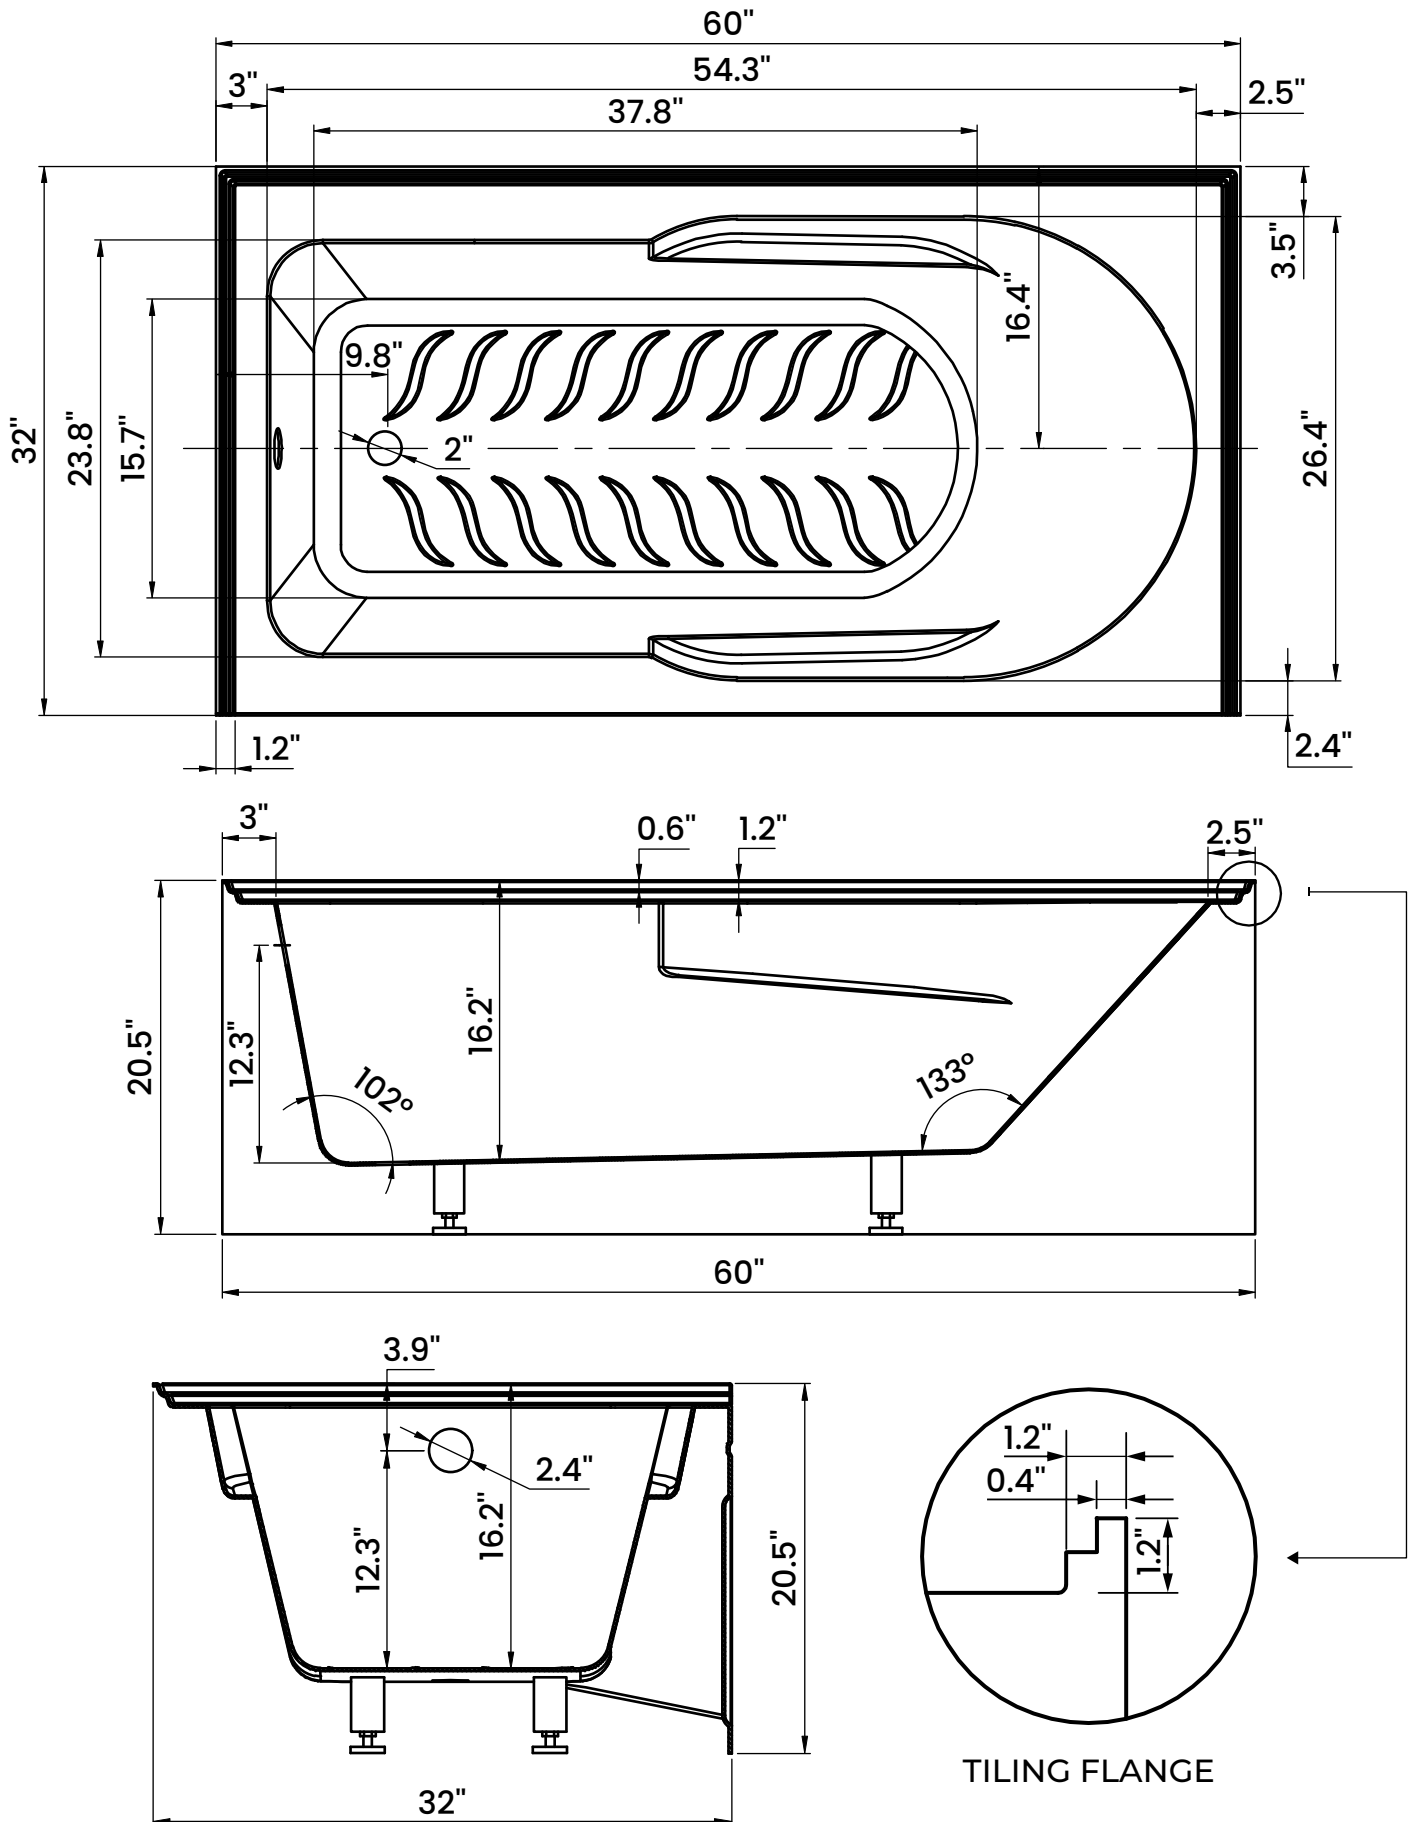

**OVERALL HEIGHT INCLUDES TILING FLANGE HEIGHT OF 1 IN.**